



NOTE: REMAINING GUIDE WIRES OMITTED FOR CLARITY

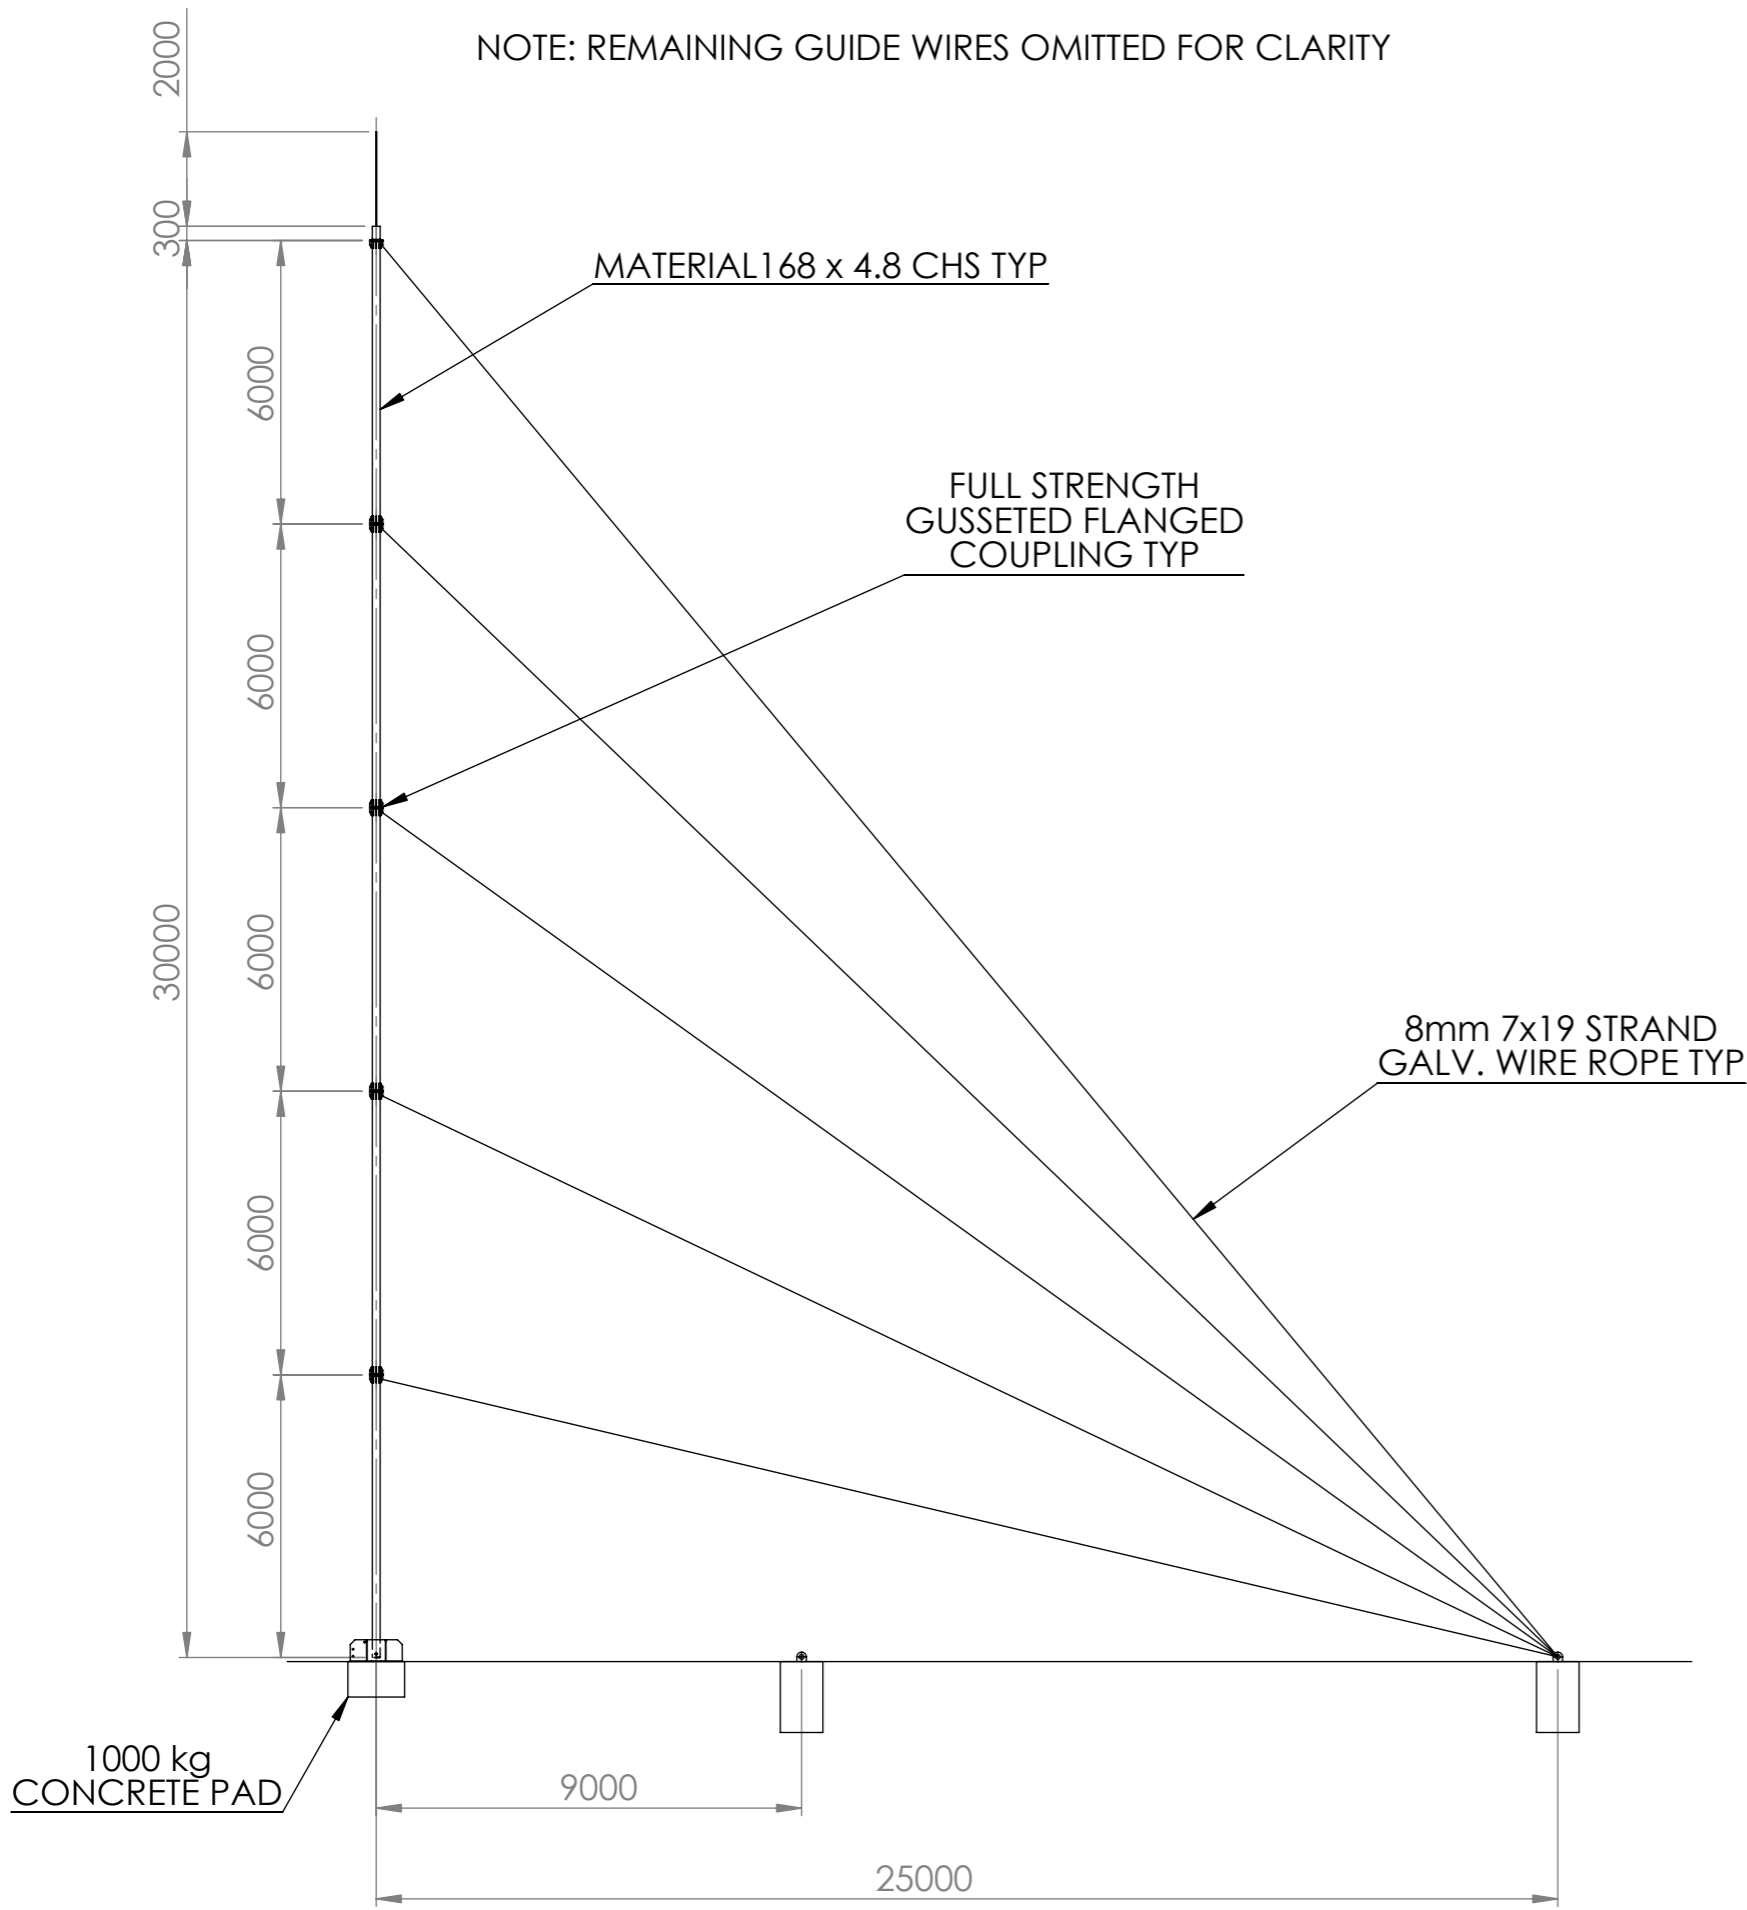

MAST ELEVATION

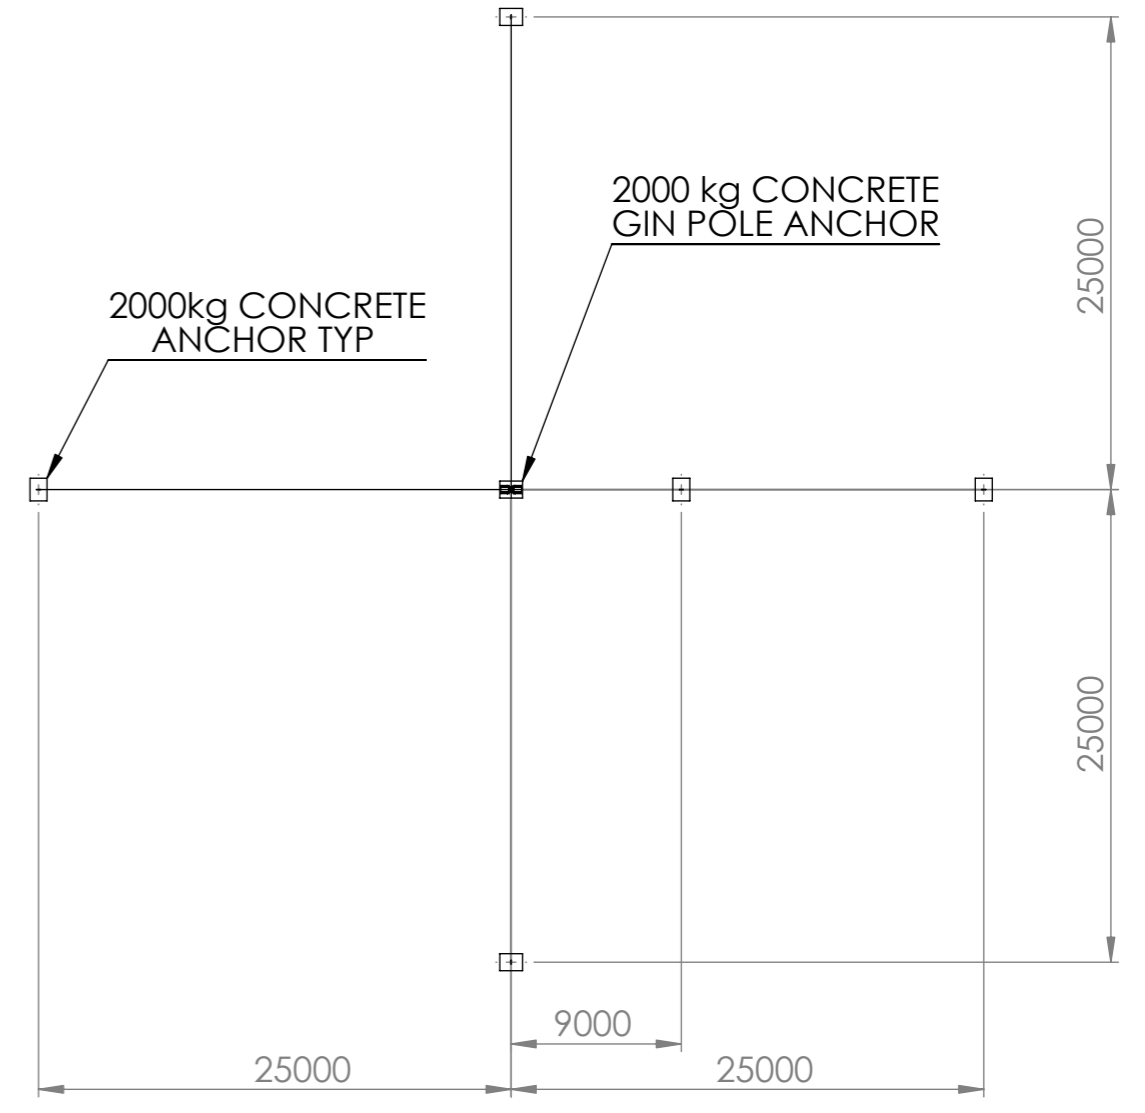

PLAN

30m HD MAST

